



STATE	PROJECT NO.	SECTION NO.	SHEET NO.
ND	project number	sec	page

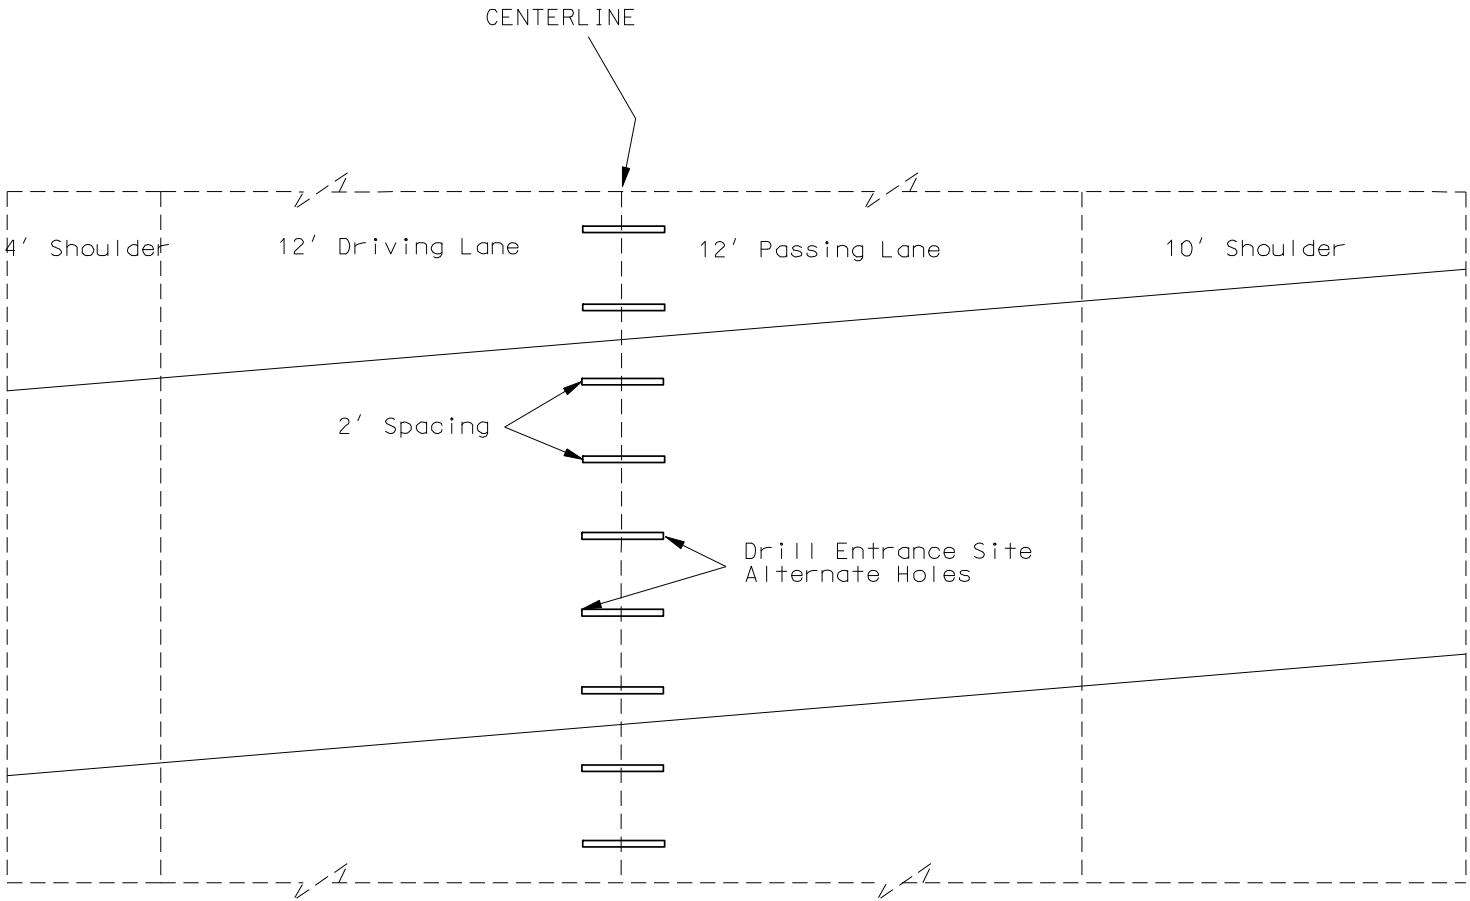

RP	100.753	TO	100.786
RP	100.859	TO	100.894
RP	100.930	TO	100.953
RP	100.961	TO	100.973
RP	101.036	TO	101.090
RP	101.382	TO	101.400
RP	104.139	TO	104.153
RP	104.165	TO	104.171
RP	104.197	TO	104.207

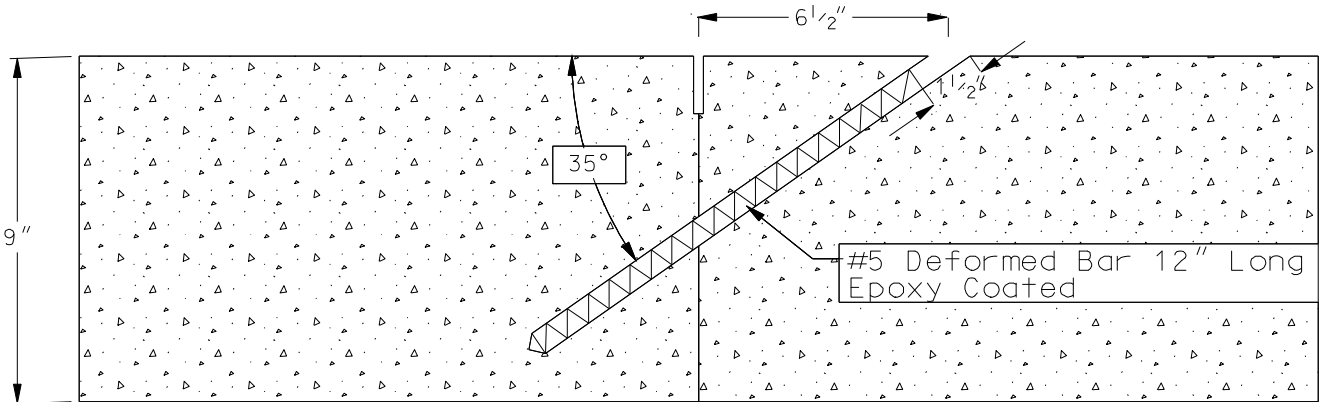

Centerline Stitching Detail